
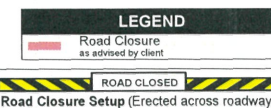
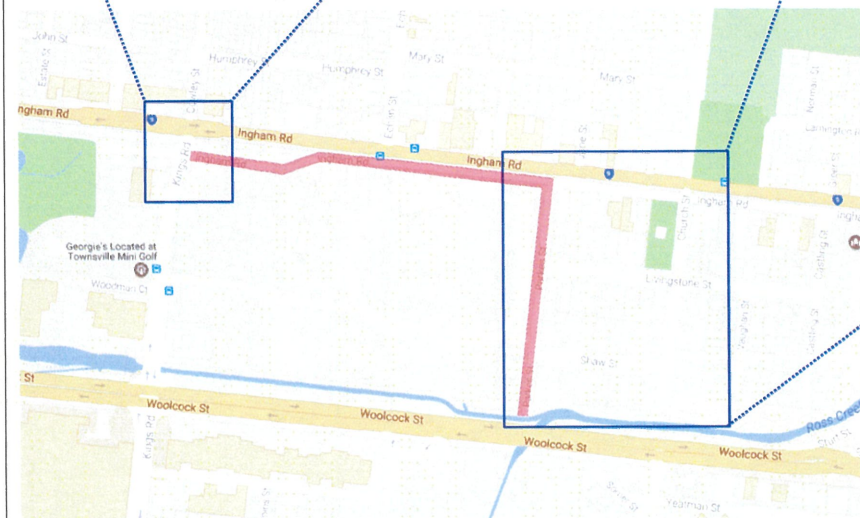


TOWNSVILLE SHOW

TRAFFIC GUIDANCE SCHEME
BEST PRINTED IN A3

* Road Closures

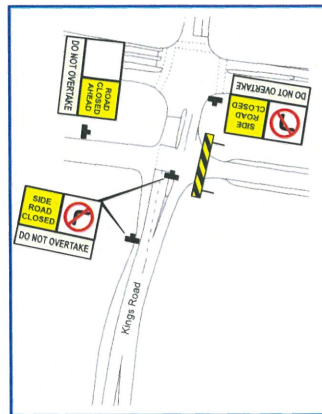

SITE DETAILS

Ordered By: Townsville Show Events
Contact #: 07 4771 4964
Onsite Contact: Mobile: 07 4771 4964
Order / Ref: 147749
Term: Short Term
Road Type: Two Way
Speed Limit: 50kph
Travelled Path: Around
Operation: Road Closure
Workers To Traffic: N/A
Proposed Start Date: N/A
Proposed Duration: N/A
Proposed Hours: N/A
Minimum TC Requirements: 1 Traffic Controller's
1 Vehicle's with Warning Device
Additional Traffic Controller for work breaks.
(TCASP January 2017 Clause 2.4)

TRAFFIC GUIDANCE SCHEME NOTES
- This Traffic Guidance Scheme has been prepared in keeping with Evolution's and our client's commitment to traffic management, reporting and reviewing.
- COMPLIES WITH THE MANUAL OF UNIFORM TRAFFIC CONTROL DEVICES PART 3 VERSION 7
- It is the responsibility of the Principal Contractor to ensure that all documentation and signage is checked and that all works are conducted in accordance with the MUTCD. (Clause 1.5)
- Existing Signs & Traffic Control Devices which are inappropriate to, or conflict with, the site SHALL be fully covered or removed. (Clause 2.4.4)
- The use of hand held two way UHF radios are to be utilised where required to communicate between traffic control & site vehicles. (Clause 4.10.2)
- Possession, Breach & Public Transport access to be considered where necessary around work area. (Clause 4.14.1)
- The Minimum Lane Width, including trafficable shoulder, shall be 3.0m. (Clause 4.13.3, 4.13.4, 4.13.5 & Table 4.11)
- Depth Speed Limit SHALL be implemented where workers are within 1.2m of Travelled Path and SHALL be no longer than 3m & workers SHALL be visible. (Clause 4.9 & Table 4.7)



REV.	DATE	DESCRIPTION	ID #	INIT.
00	15/06/17	PRODUCED FOR CLIENT REVIEW	530	DT
01				
02				
03				
04				





CLIENT: Townsville Show Events
LOCATION: Parkes Street
CROSS ST 1: Ingham Road
CROSS ST 2: Kings Road
SUBURB: West End
UBD MAP REF: -19,269736, 146,798168

DRAWN BY: David Townsend
QDMR TMD CARD ID: 530
SIGNATURE: [Signature]
TGS REF ID: 147749
TGS REF ID: 00

EVENT ROAD CLOSURE

TRAFFIC GUIDANCE SCHEME
BEST PRINTED IN A3 COLOUR

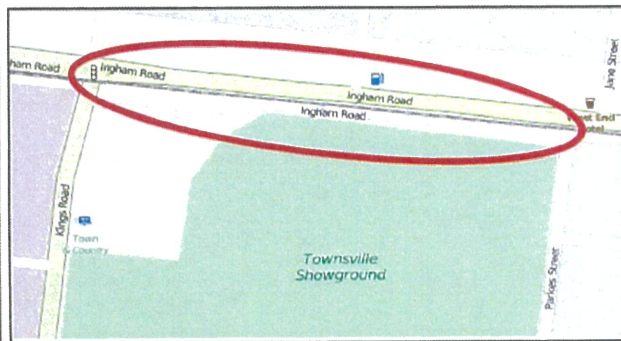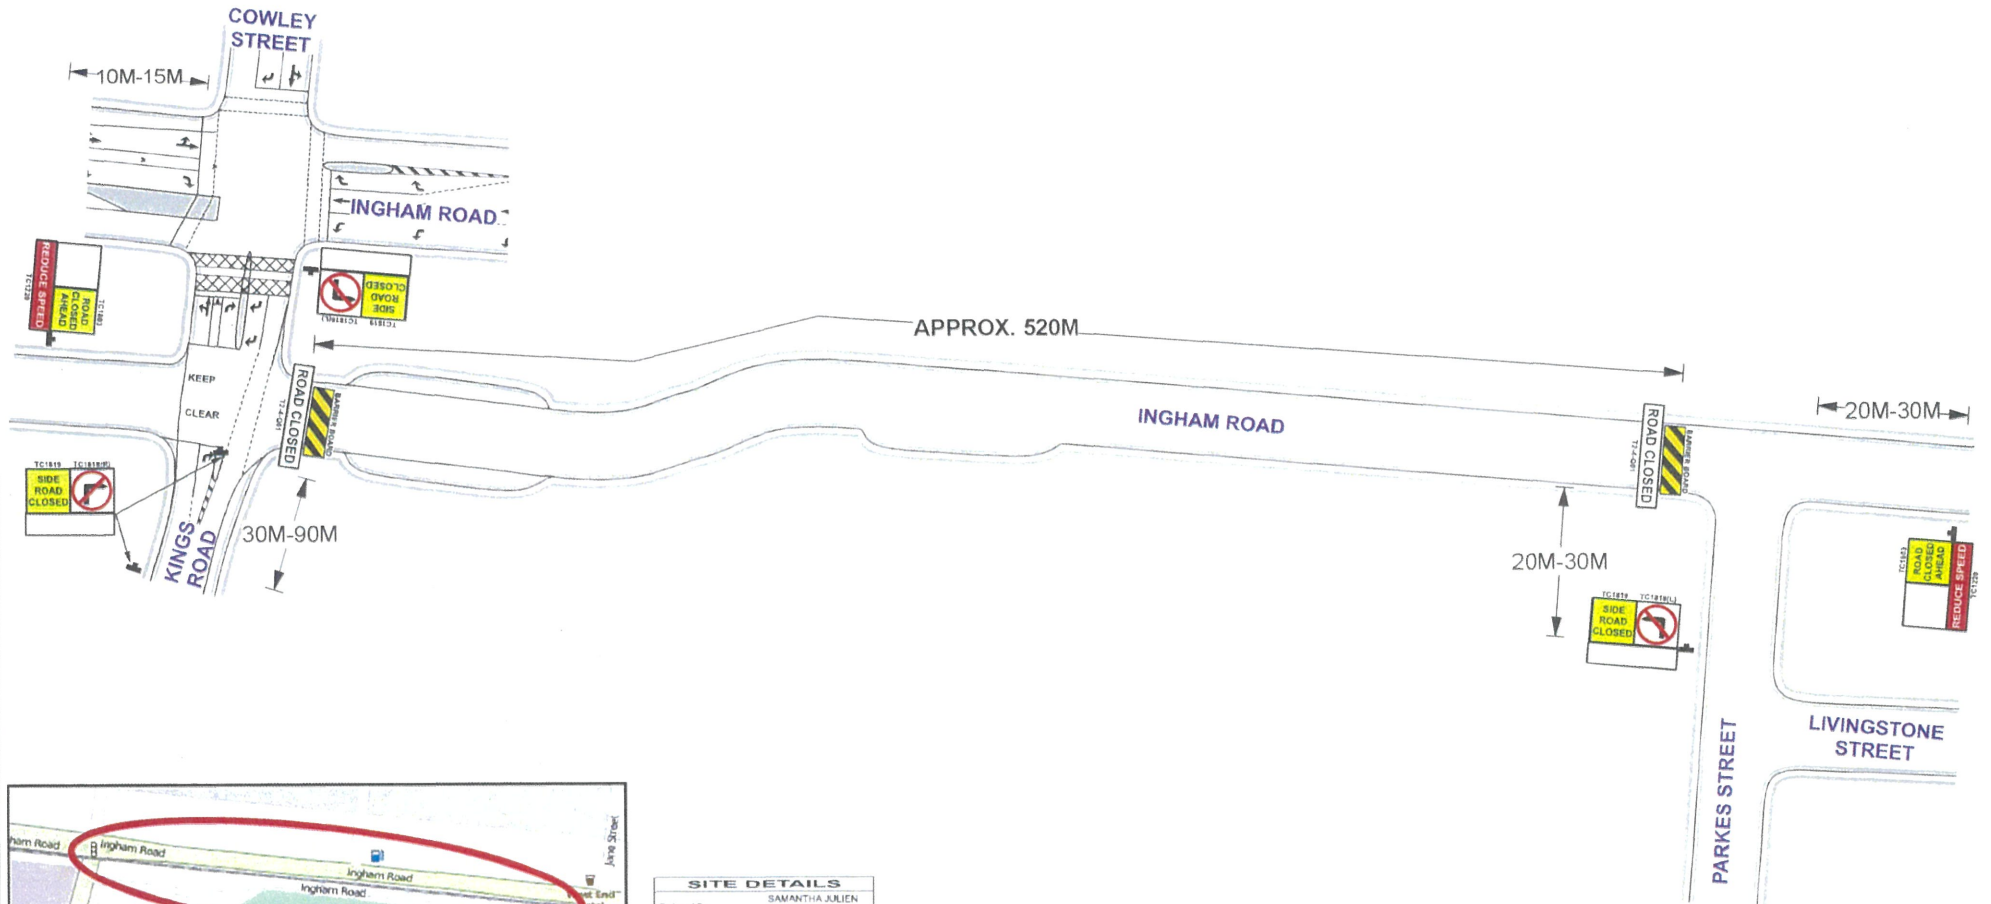

SITE DETAILS	
Ordered By:	SAMANTHA JULIEN
Contact #:	07 4771 4964
On-site Contact:	SAMANTHA JULIEN
Mobile:	07 4771 4964
Order / Ref#:	SAMANTHA
Term:	SHORT
Road Type:	TWO WAY
Speed Limit:	60km/h
Travelled Path:	AROUND
Operation:	CLOSURE
Proposed Start Date:	> 1.2M
Proposed Duration:	
Proposed Hours:	
Minimum Requirements:	
0 X Vehicle's with Warning Device	
0 X Traffic Controller's	

LEGEND	
	ACCREDITED TRAFFIC CONTROLLER with Approved Sign 1 Stop Bar
	TRAFFIC CONTROL VEHICLE with Blue/White Flashing Ambulance
	LATERAL HAZARD MARKER either TS-002 (vertical) or TS-4 (horizontal)
	TRAFFIC CONES per MUTCD Clause 3.9.1
	PROPOSED WORK AREA as advised by Client
	PROPOSED EXCLUSION ZONE per MUTCD requirements

THE WARNING SIGNAGE SHALL BE PLACED WHERE IT IS HIGHLY VISIBLE TO THE MOTORISTS.

TRAFFIC GUIDANCE SCHEME NOTES

This Traffic Guidance Scheme has been prepared in keeping with Evolution's and our clients' commitment to traffic management, reporting and reviewing. COMPLETES WITH THE MANUAL OF UNIFORM TRAFFIC CONTROL DEVICES PART 3 VERSION 6 (including Amendment 1) 5th MAY 2014. MUTCD. It is the responsibility of the Principal and/or Contractor to ensure that all documentation and signage is checked and that all works are conducted in accordance with the MUTCD. (Clause 1.5) All Signage to be undertaken where appropriate road advice. (Clause 1.6) Existing Signs & Traffic Control Devices which are inappropriate to, or conflict with, the site SHALL be fully removed or removed. (Clause 2.4.1) The use of hand-held low bay (LH) signs are to be utilized where required to communicate between traffic control & site vehicles. (Clause 4.10.2) Pedestrians, Bicycles, Wheelchairs & Public Transport access to be considered where necessary around work area. (Clause 4.14.4) The Minimum Lane Width, including trafficable shoulder, shall be 3.0m. (Clause 4.13.3, 4.13.4, 4.13.5 & Table 4.1) All Sign Speed Limit (SAL) to be implemented where workers are within 1.2m of Travelled Path and SHALL be no more than 10m & workers SHALL be visible. (Clause 4.9 & Table 4.7)



REV.	DATE	DESCRIPTION	ID #:	INIT.
00	05/04/16	PRODUCED FOR CLIENT REVIEW	17894	DAP
01				
02				
03				
04				

CLIENT:	TOWNSVILLE PASTORAL
LOCATION:	PARKES STREET
CROSS ST 1:	INGHAM ROAD
CROSS ST 2:	KINGS ROAD
SUBURB:	WEST END
UHD MAP REF:	

DESIGNED BY:	DOUGLAS PETTIGREW	SIGNATURE
TMR ID L3:	17894	L4-22407
CHECKED BY:	RACHAEL GREANY	
TMR ID L3:	17453	L4-22095
TRAFFIC REFERENCE NO:	123091	
FIGURE NO:	00	